


Yale University Residential Colleges 13 & 14

A Design Preview


May 28, 2009

Site

SITE

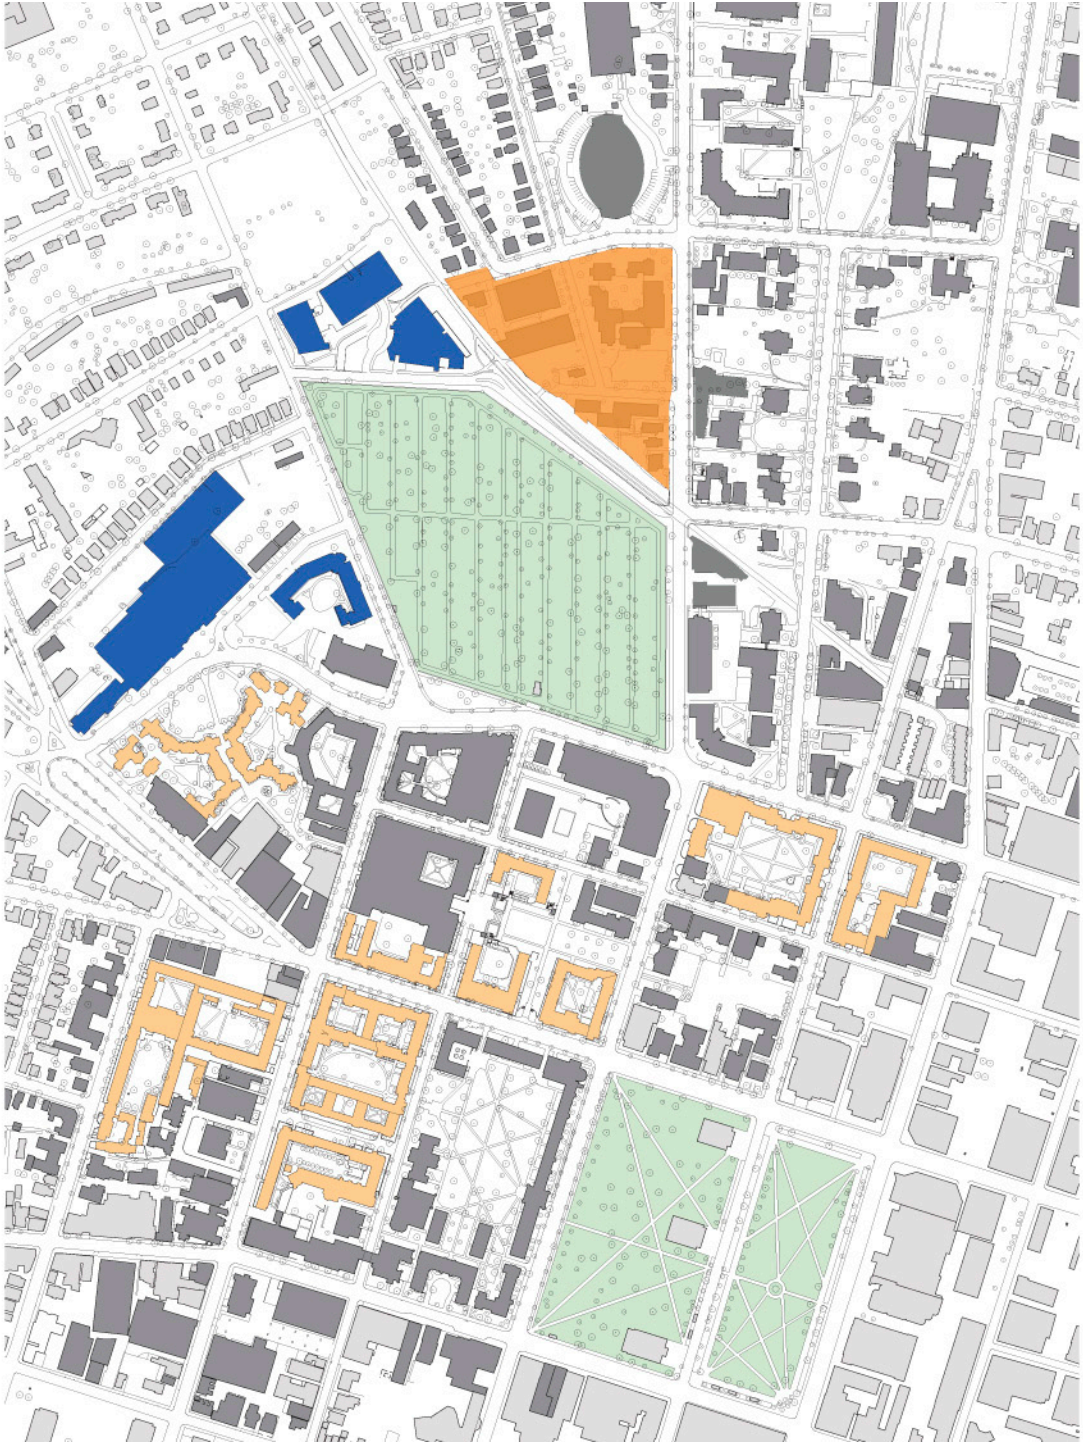

SITE

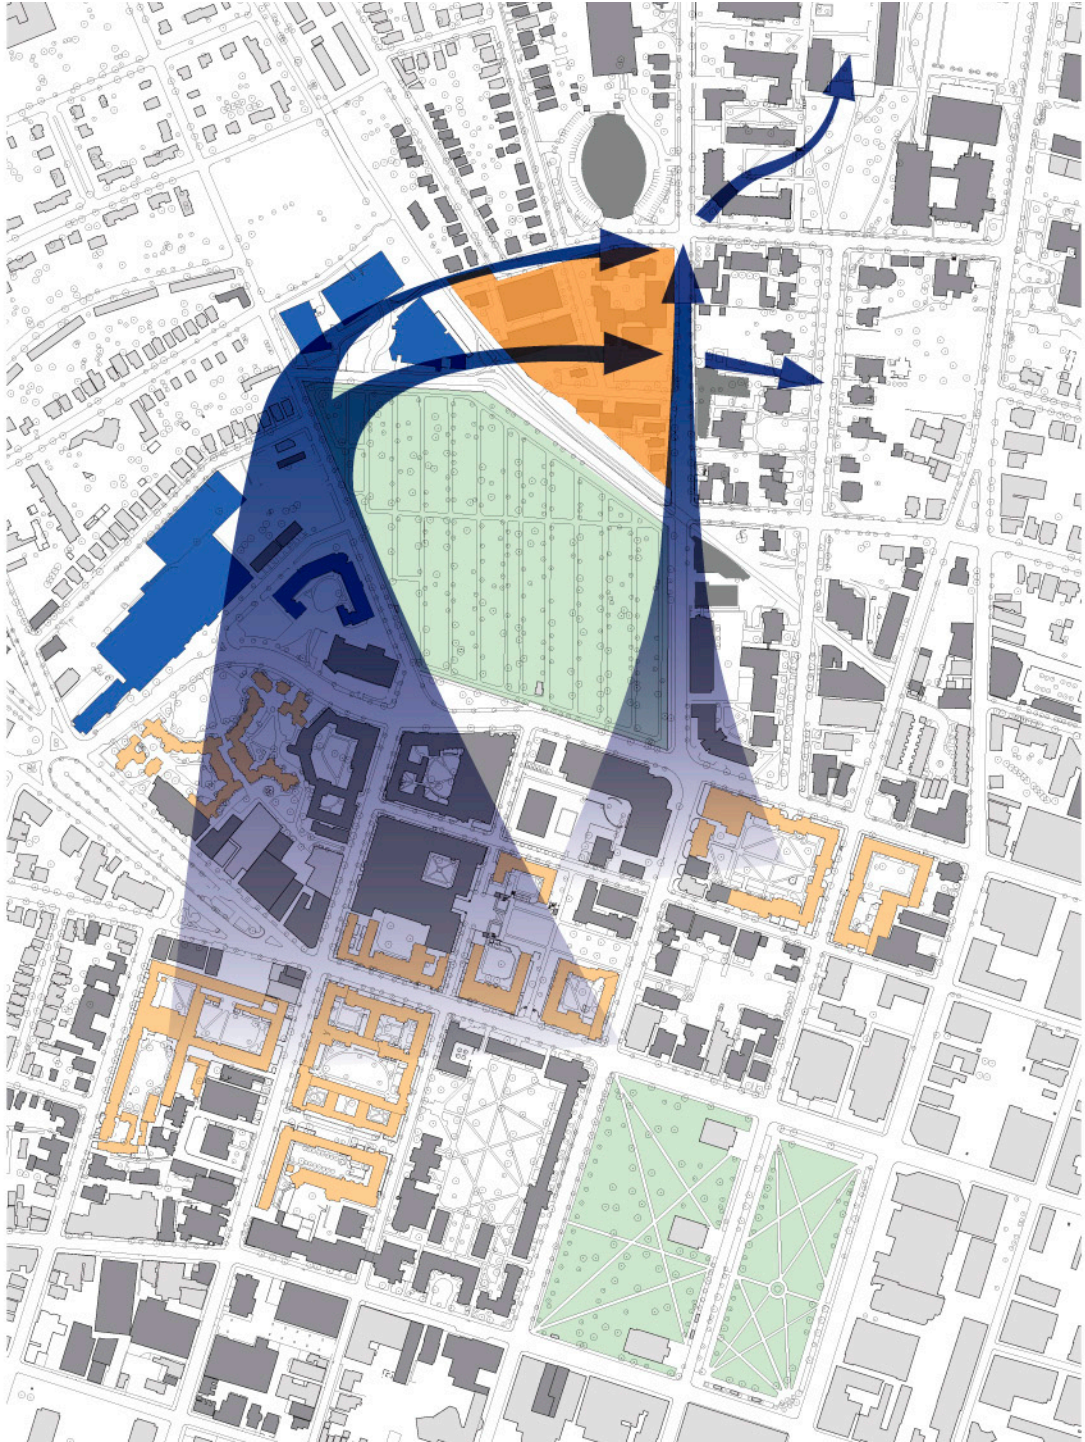


Building Program

Program Distribution

468 members per college, 425 beds per college

489,000 GSF FOR BOTH COLLEGES

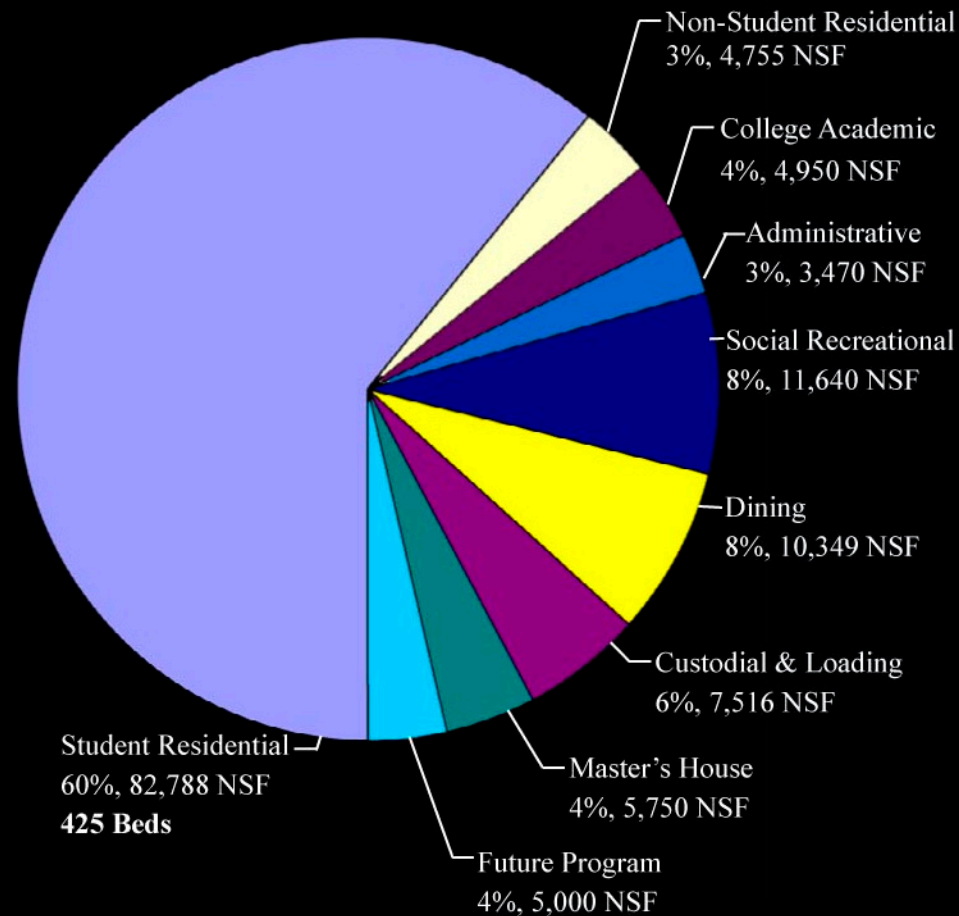


Key Program Decisions

- Each college organized around one large courtyard with several smaller courtyards providing intimate scale.
- Freshmen live in the college.
- All bedrooms are singles; suites range from doubles to sextets.
- Student residential areas air-conditioned.
- Separate dining halls and serveries in each college share one kitchen at lower level.
- A portion of social / recreational program is shared at the lower level.

Prototypical Residential Layout


YALE'S ENTRYWAY RESIDENTIAL MODULE

HISTORICAL GROUND FLOOR – TIMOTHY DWIGHT

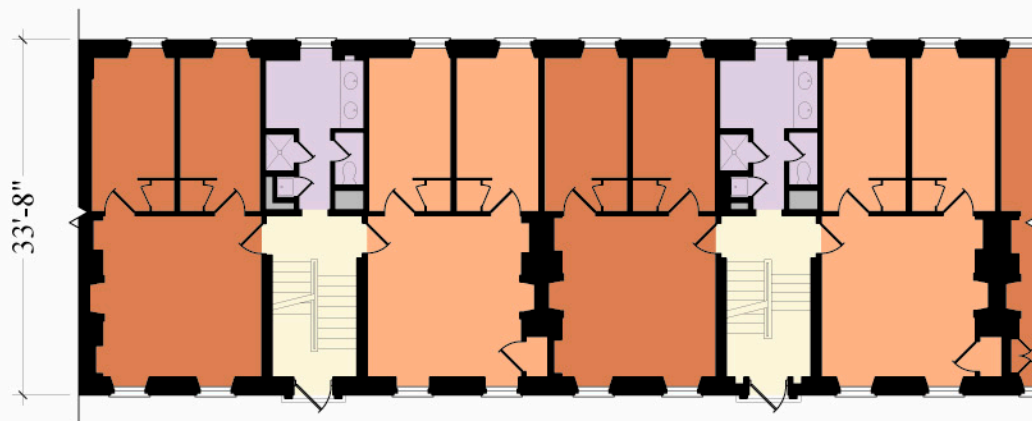


YALE'S ENTRYWAY RESIDENTIAL MODULE

HISTORICAL GROUND FLOOR – TIMOTHY DWIGHT

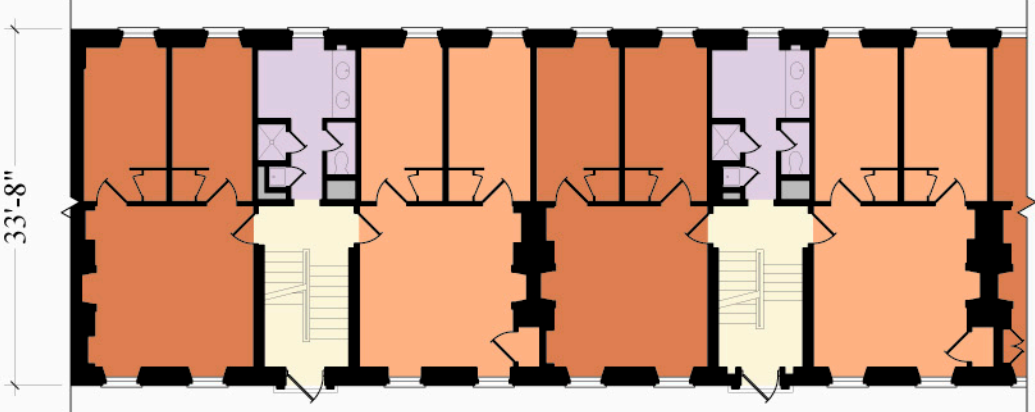

RENOVATED GROUND FLOOR – TIMOTHY DWIGHT

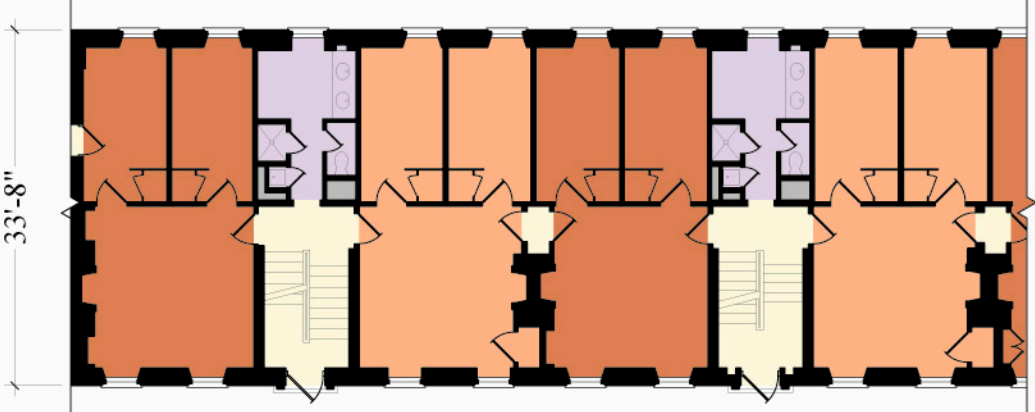


PROTOTYPICAL RESIDENTIAL LAYOUT

TYPICAL FLOOR




GROUND FLOOR

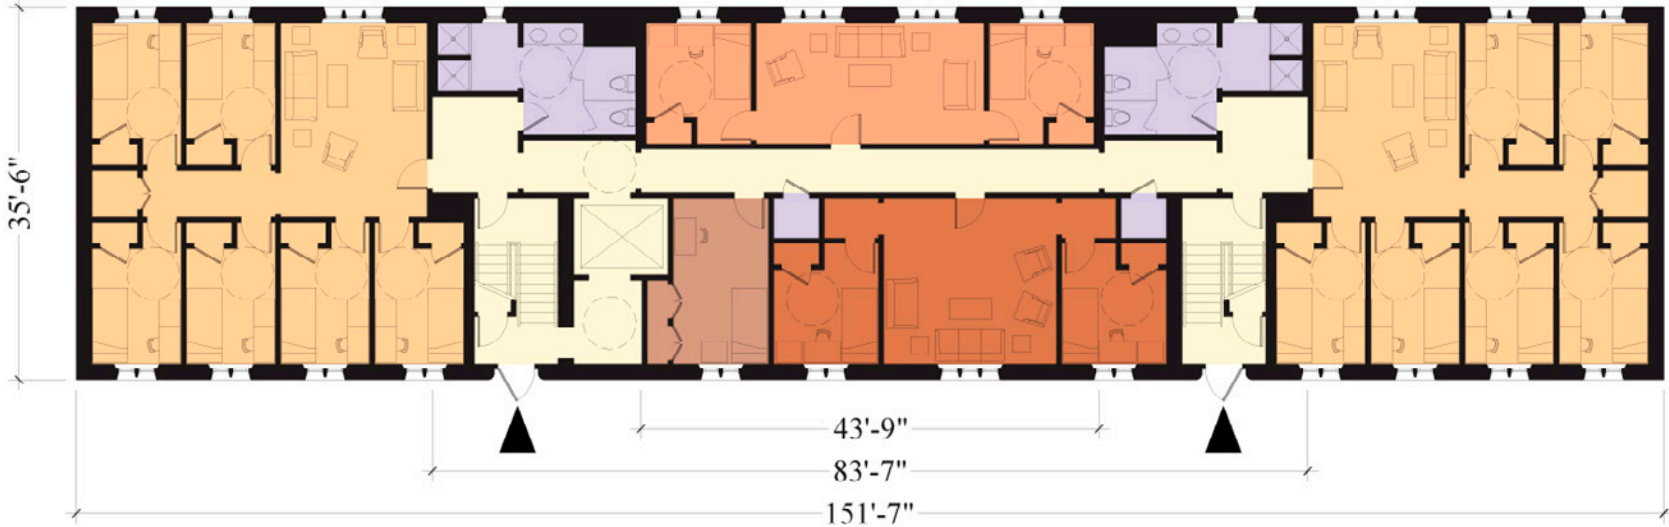


Concept Design

CONNECTIONS

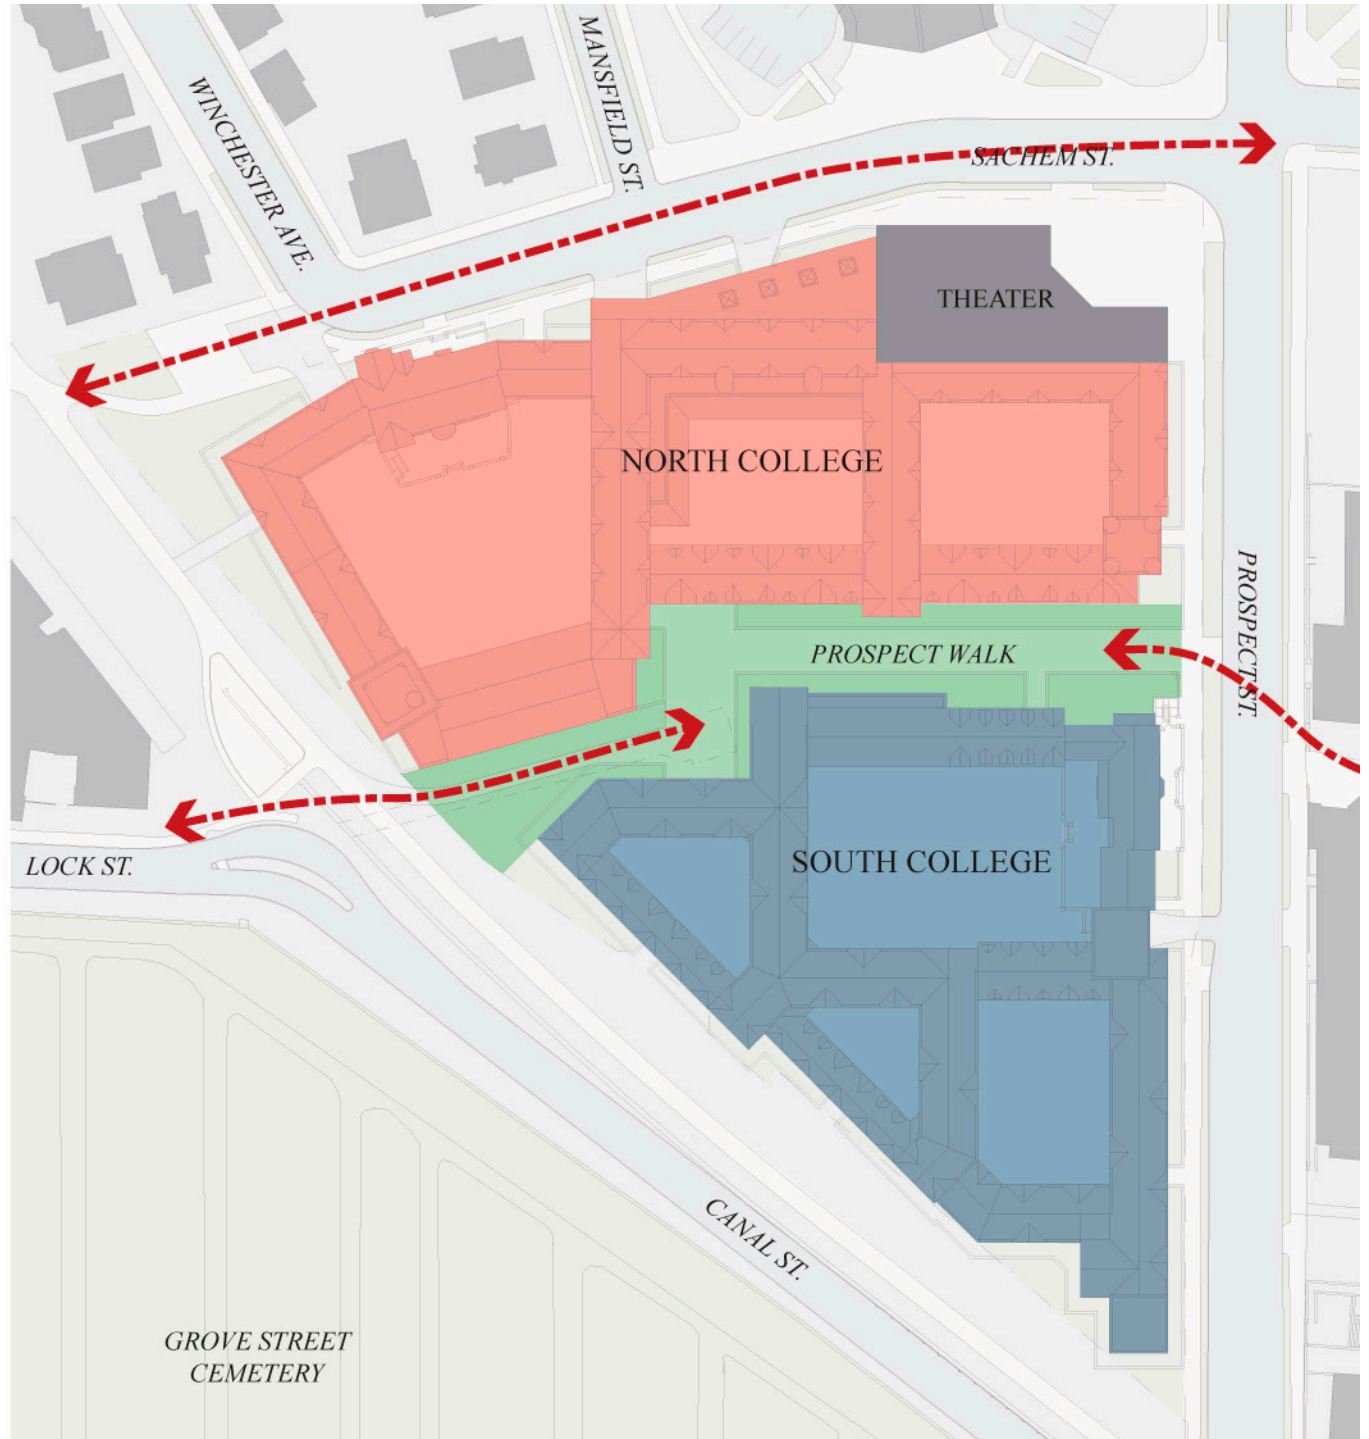


TOWERS:
YORK STREET AND
HIGH STREET
AXIAL RELATIONSHIPS

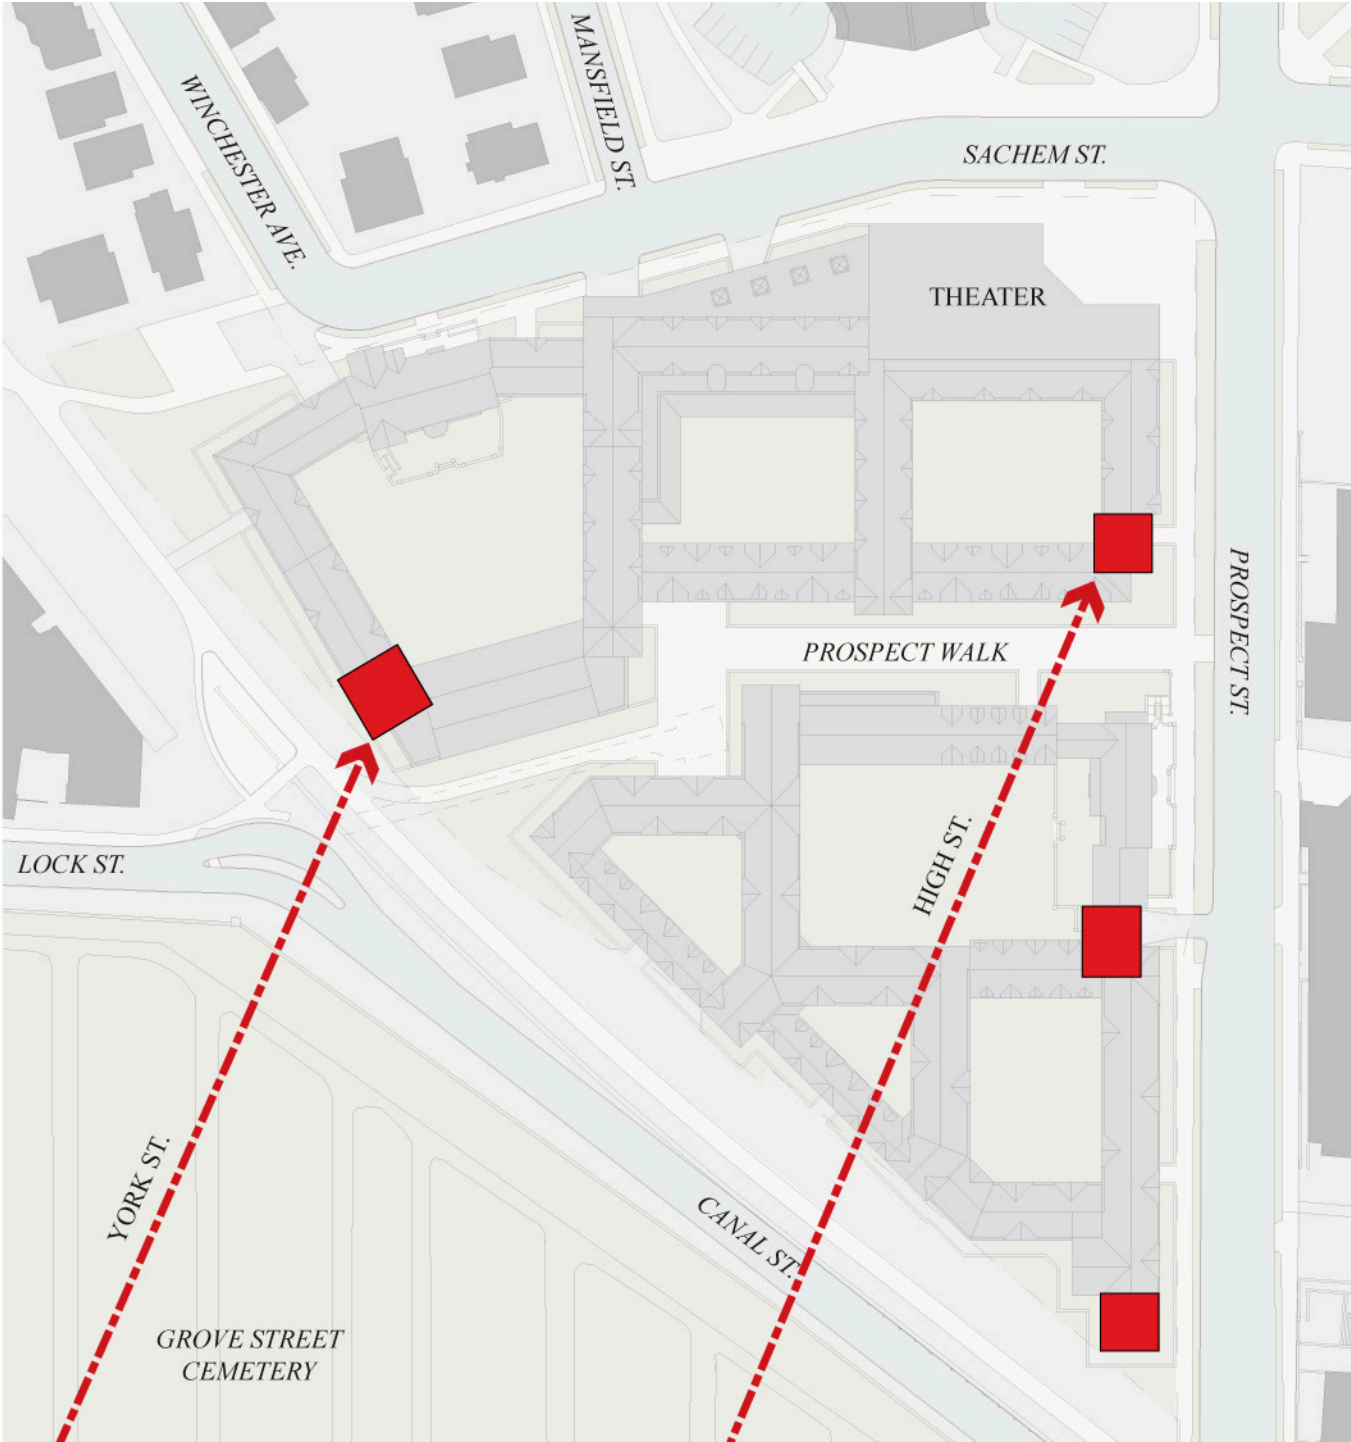


**MASTERS' HOUSES:
WINCHESTER AVENUE
AND HILLHOUSE WALK
AXIAL RELATIONSHIPS**

 MASTER'S HOUSE

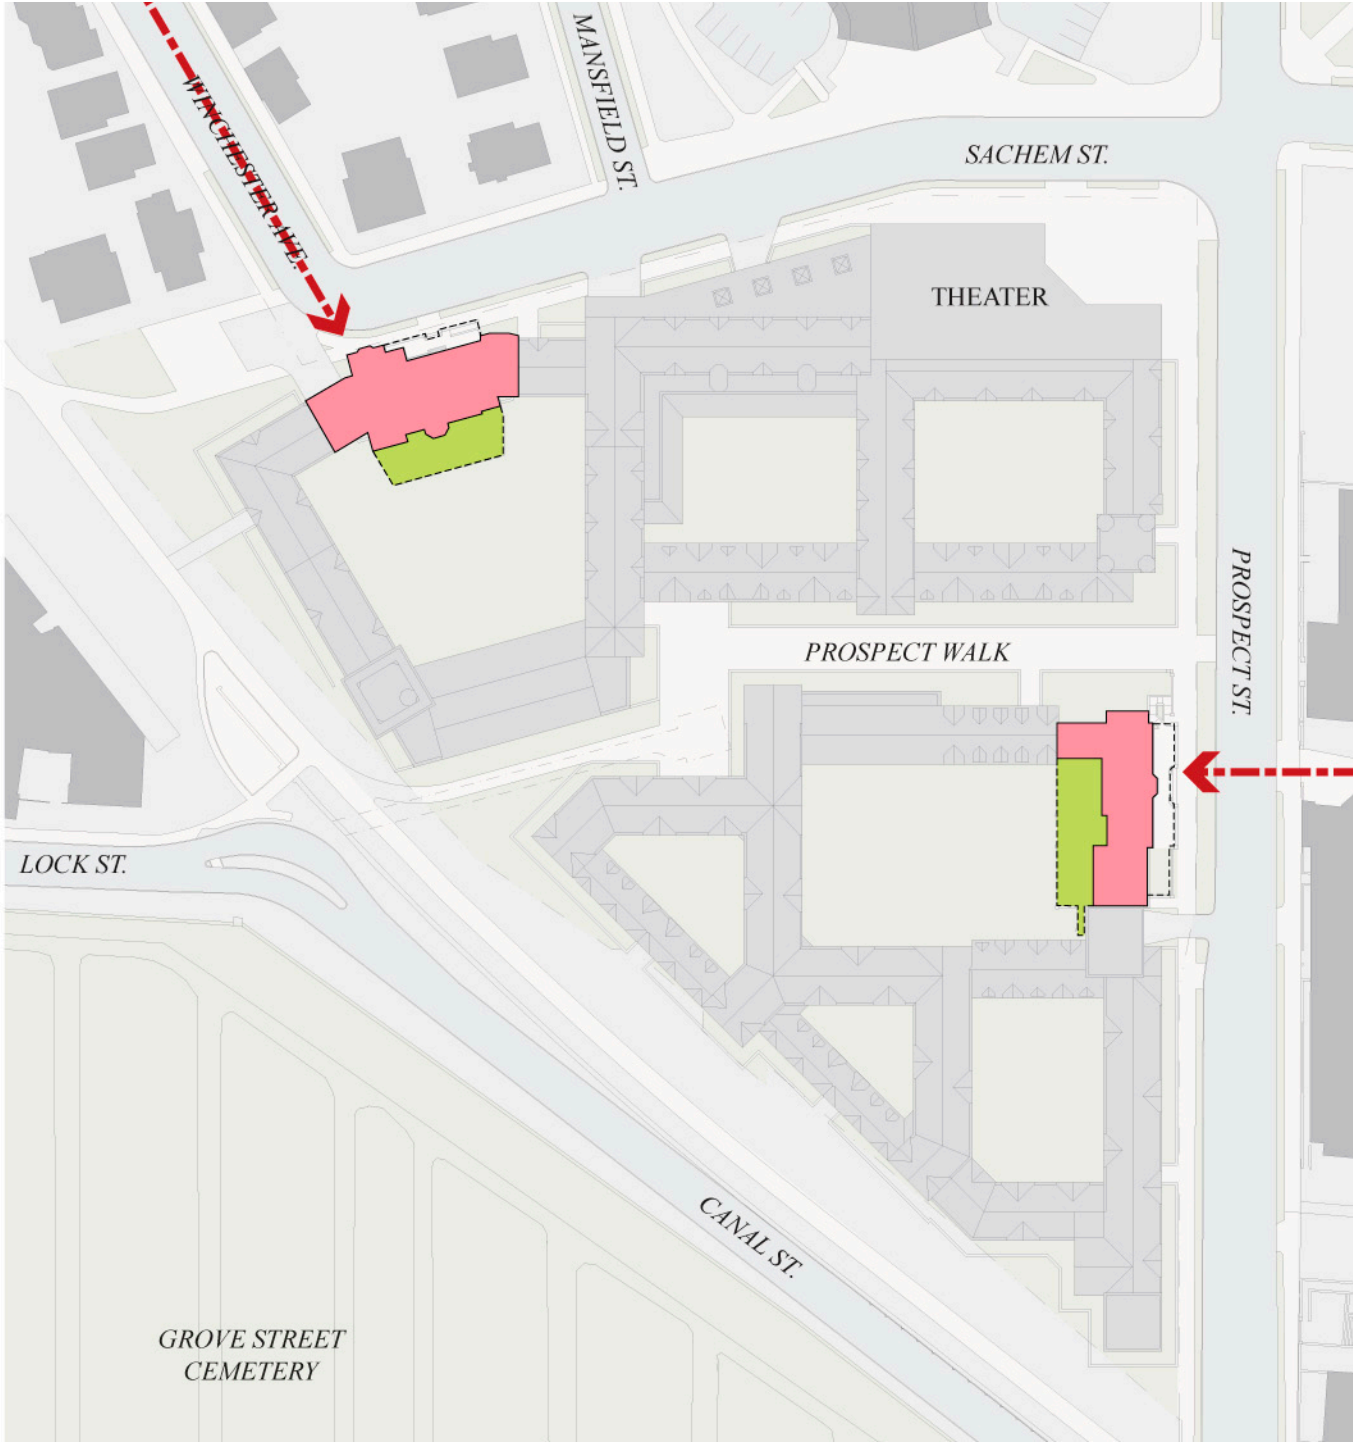



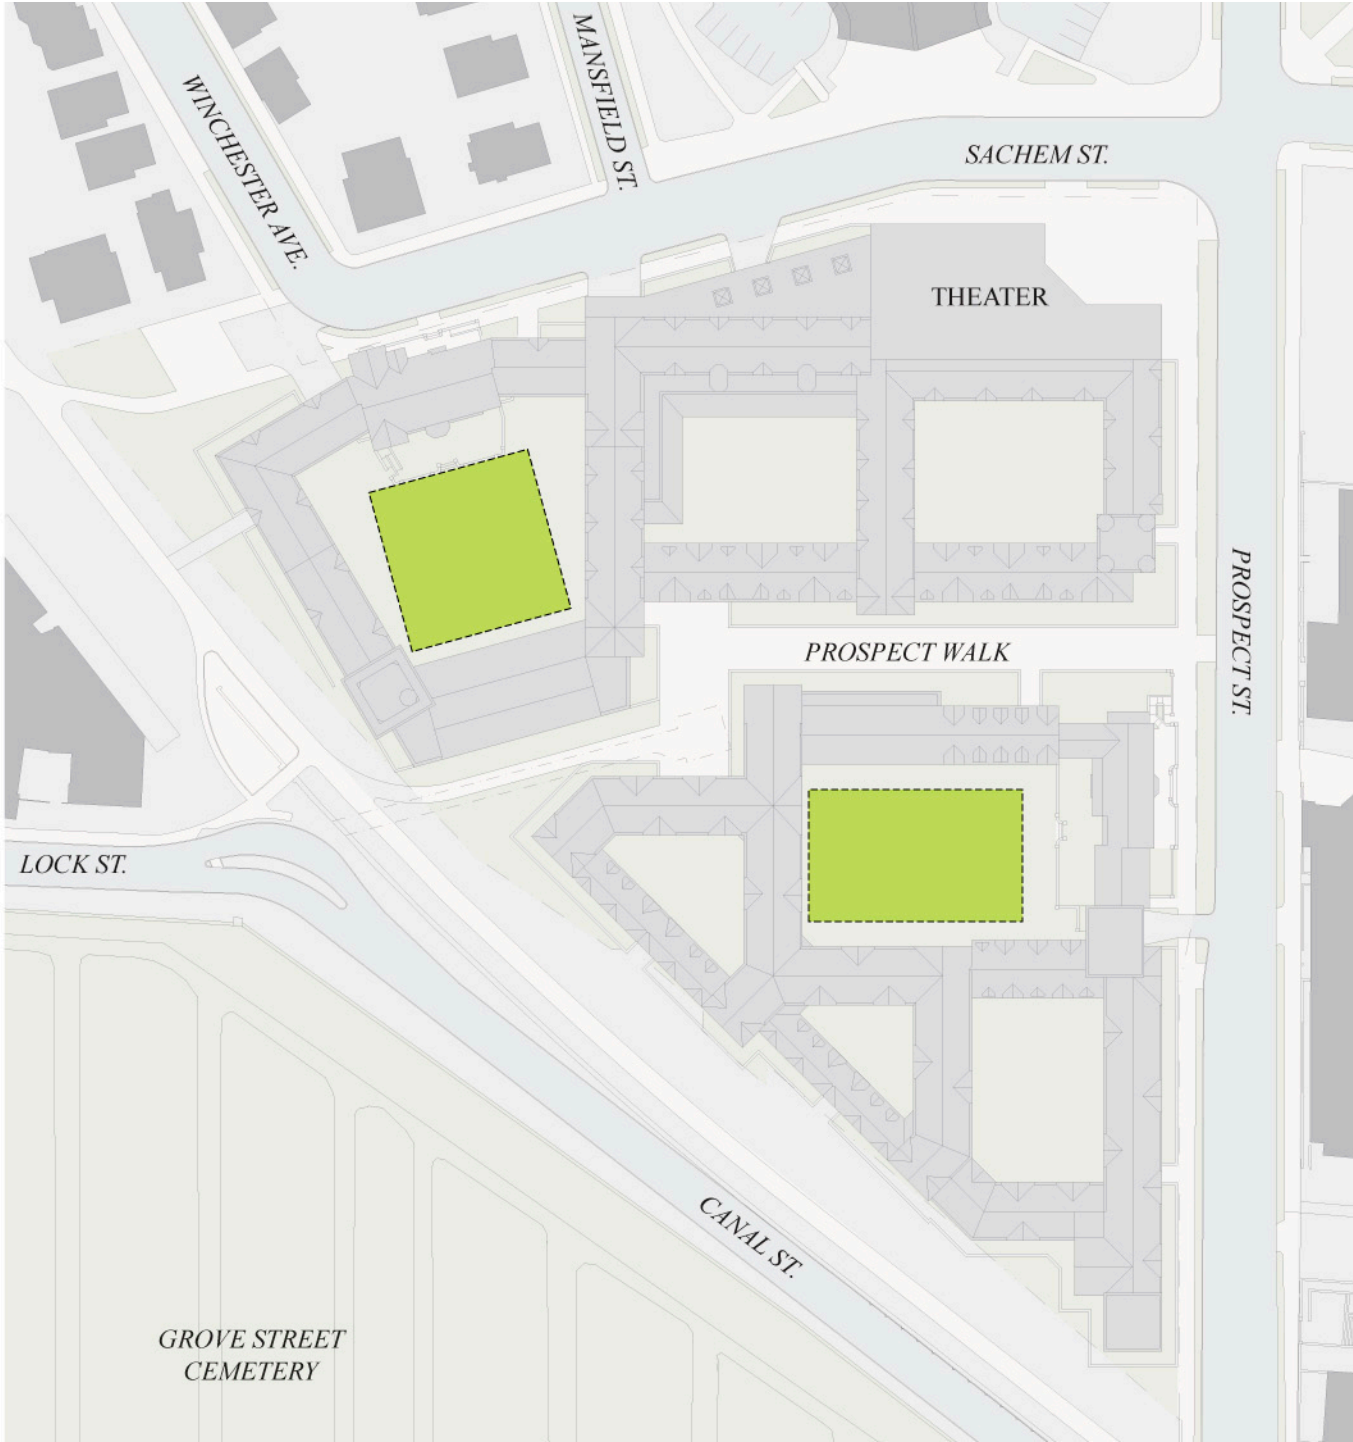






**COMMENCEMENT:
1,200 SEATS PER COLLEGE**







0' 50' 100'

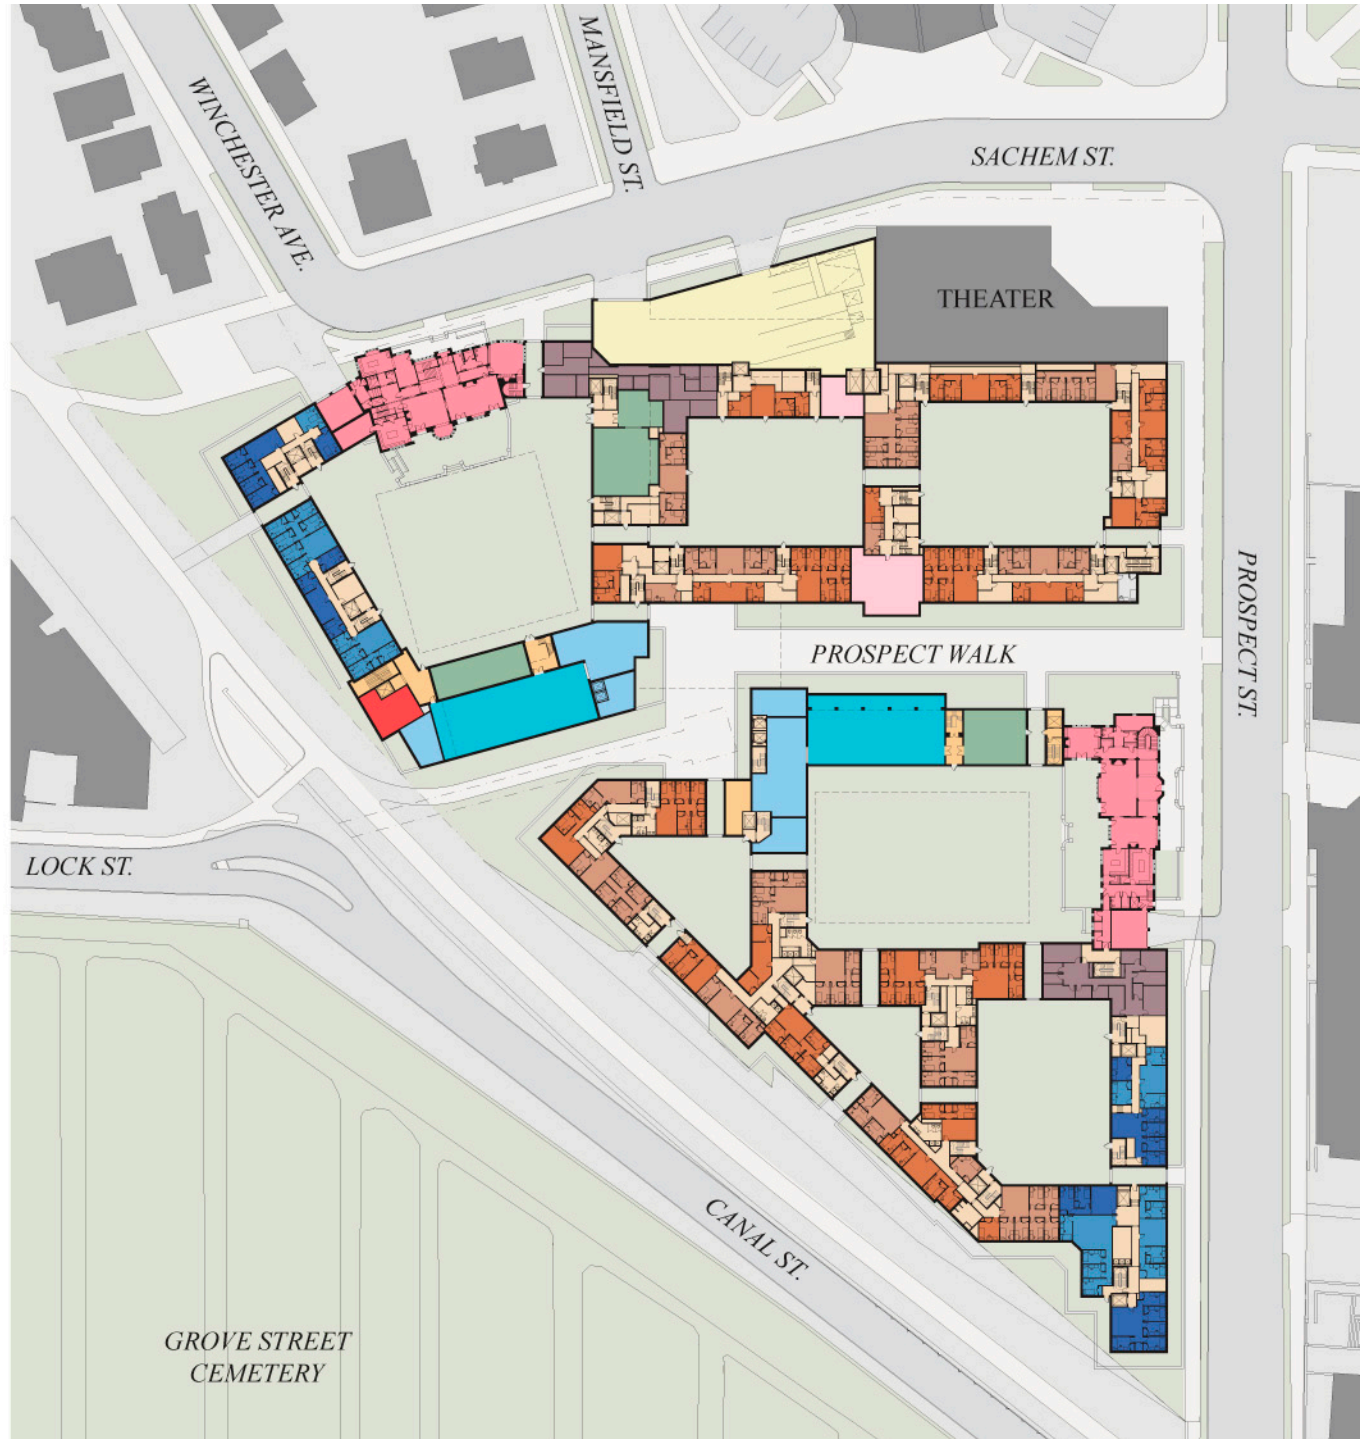GROUND FLOOR

-  FRESHMAN RESIDENTIAL
-  UPPER CLASS RESIDENTIAL
-  NON-STUDENT RESIDENTIAL
-  ADMINISTRATIVE
-  MASTER'S HOUSE
-  ACADEMIC
-  DINING / SERVERY
-  SHARED SOCIAL RECREATIONAL




GROUND FLOOR: DINING HALLS, SERVERIES AND COMMON ROOMS

-  COMMON ROOM
-  DINING / SERVERY
-  LOADING DOCK
-  KITCHEN




0' 50' 100'

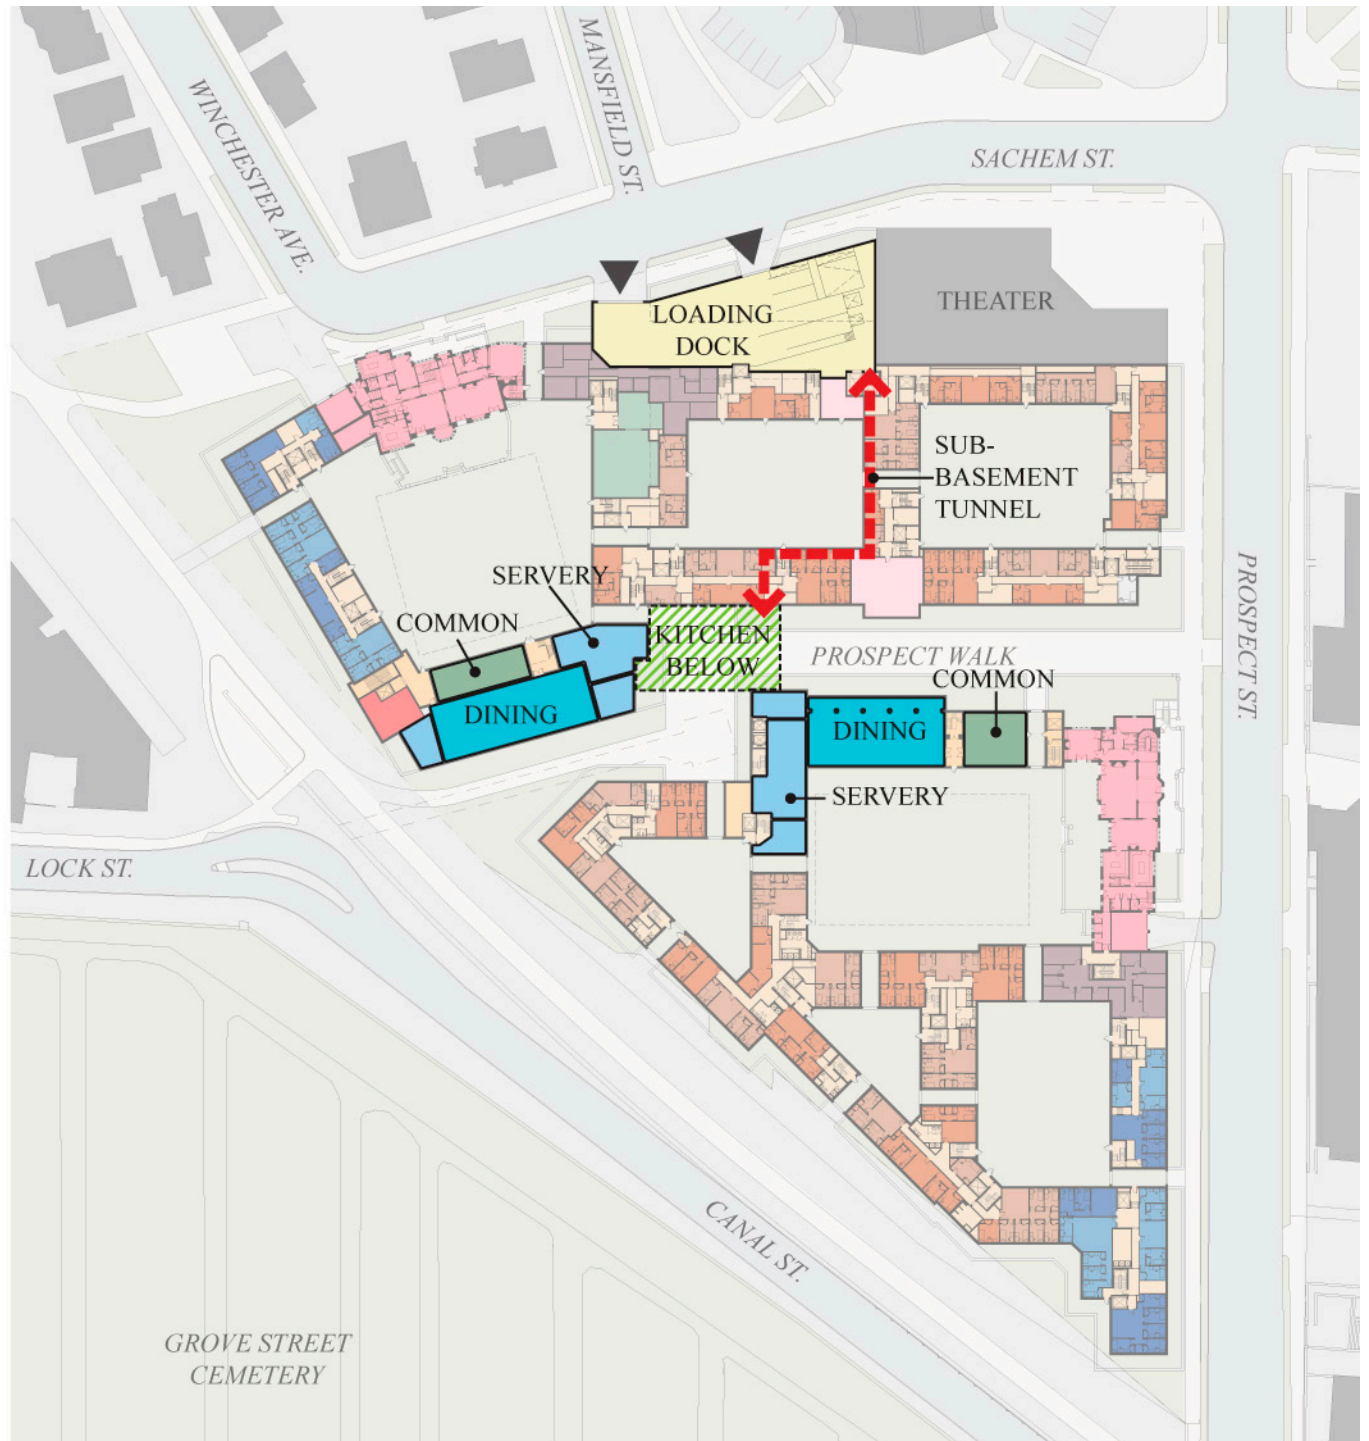

**GROUND FLOOR:
MASTERS' HOUSES &
ADMINISTRATIVE SUITES**


-  ADMINISTRATIVE
-  MASTER'S HOUSE

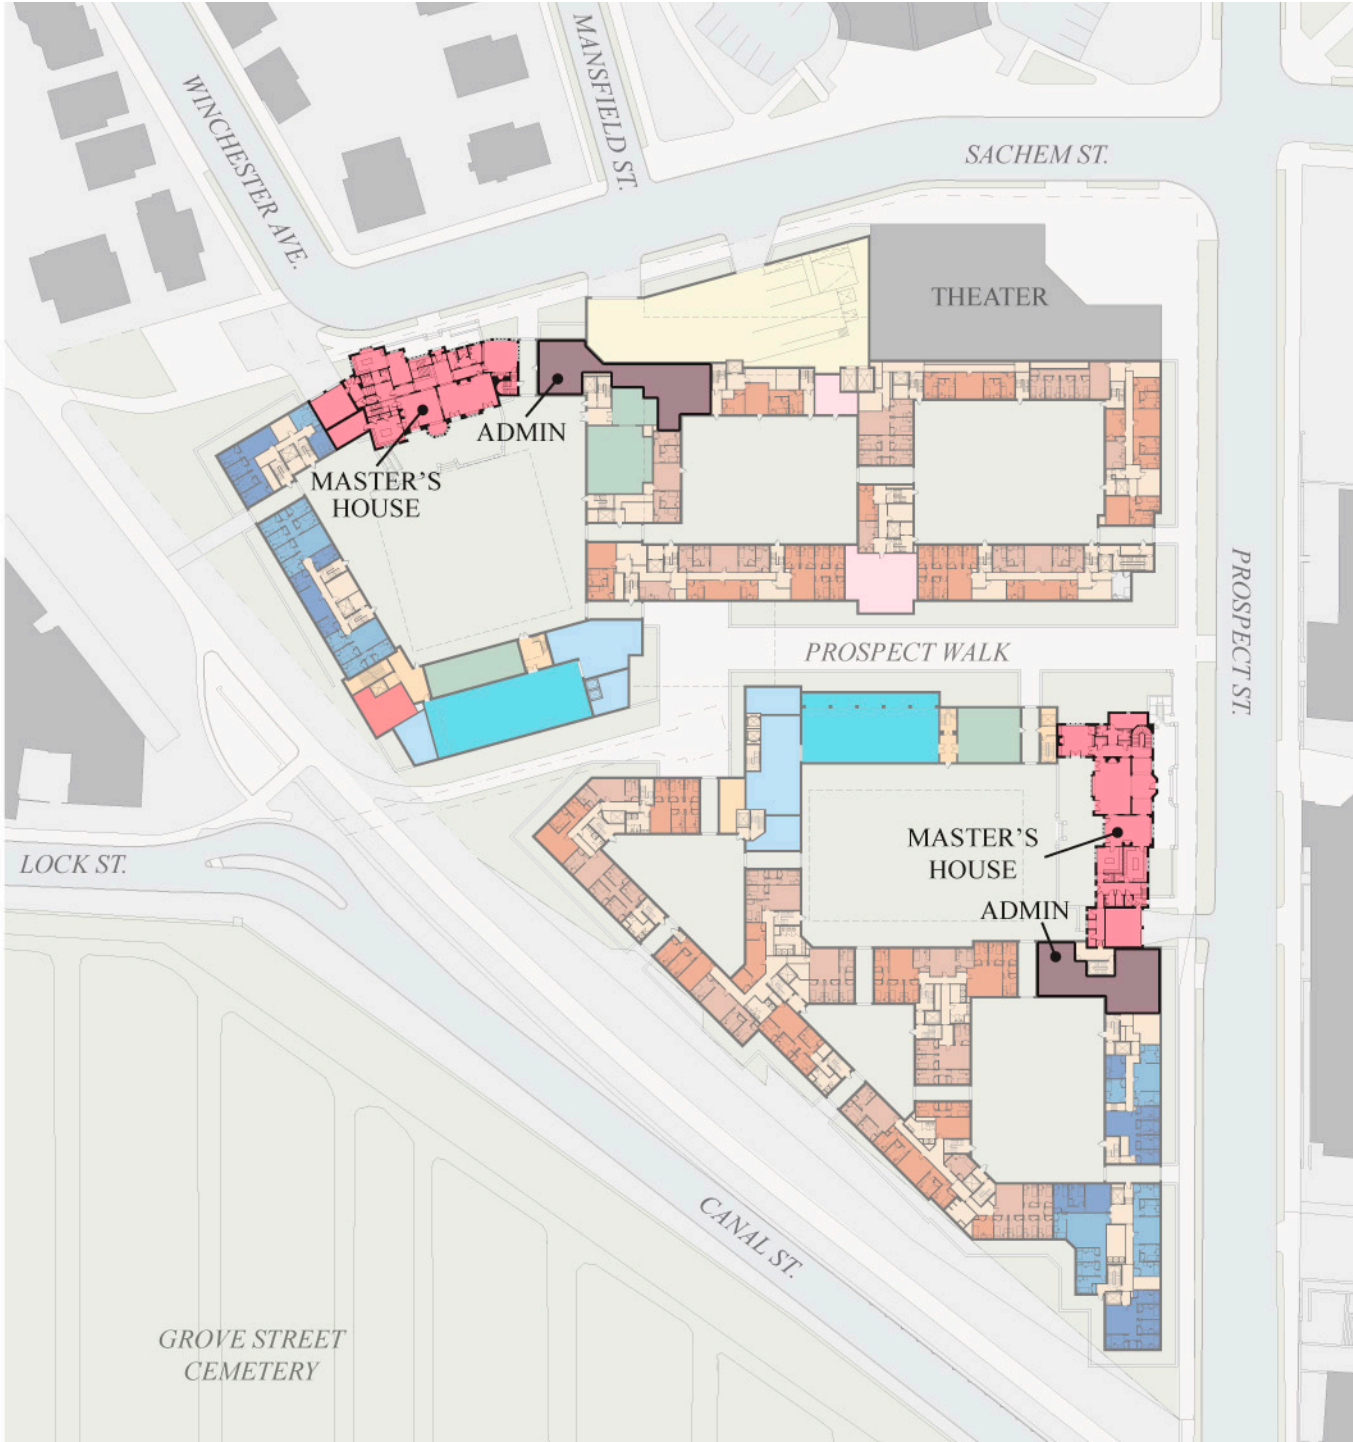

**GROUND FLOOR:
LIBRARY,
RESIDENT FELLOWS'
AND GUEST SUITES**


 NON-STUDENT
RESIDENTIAL

 ACADEMIC

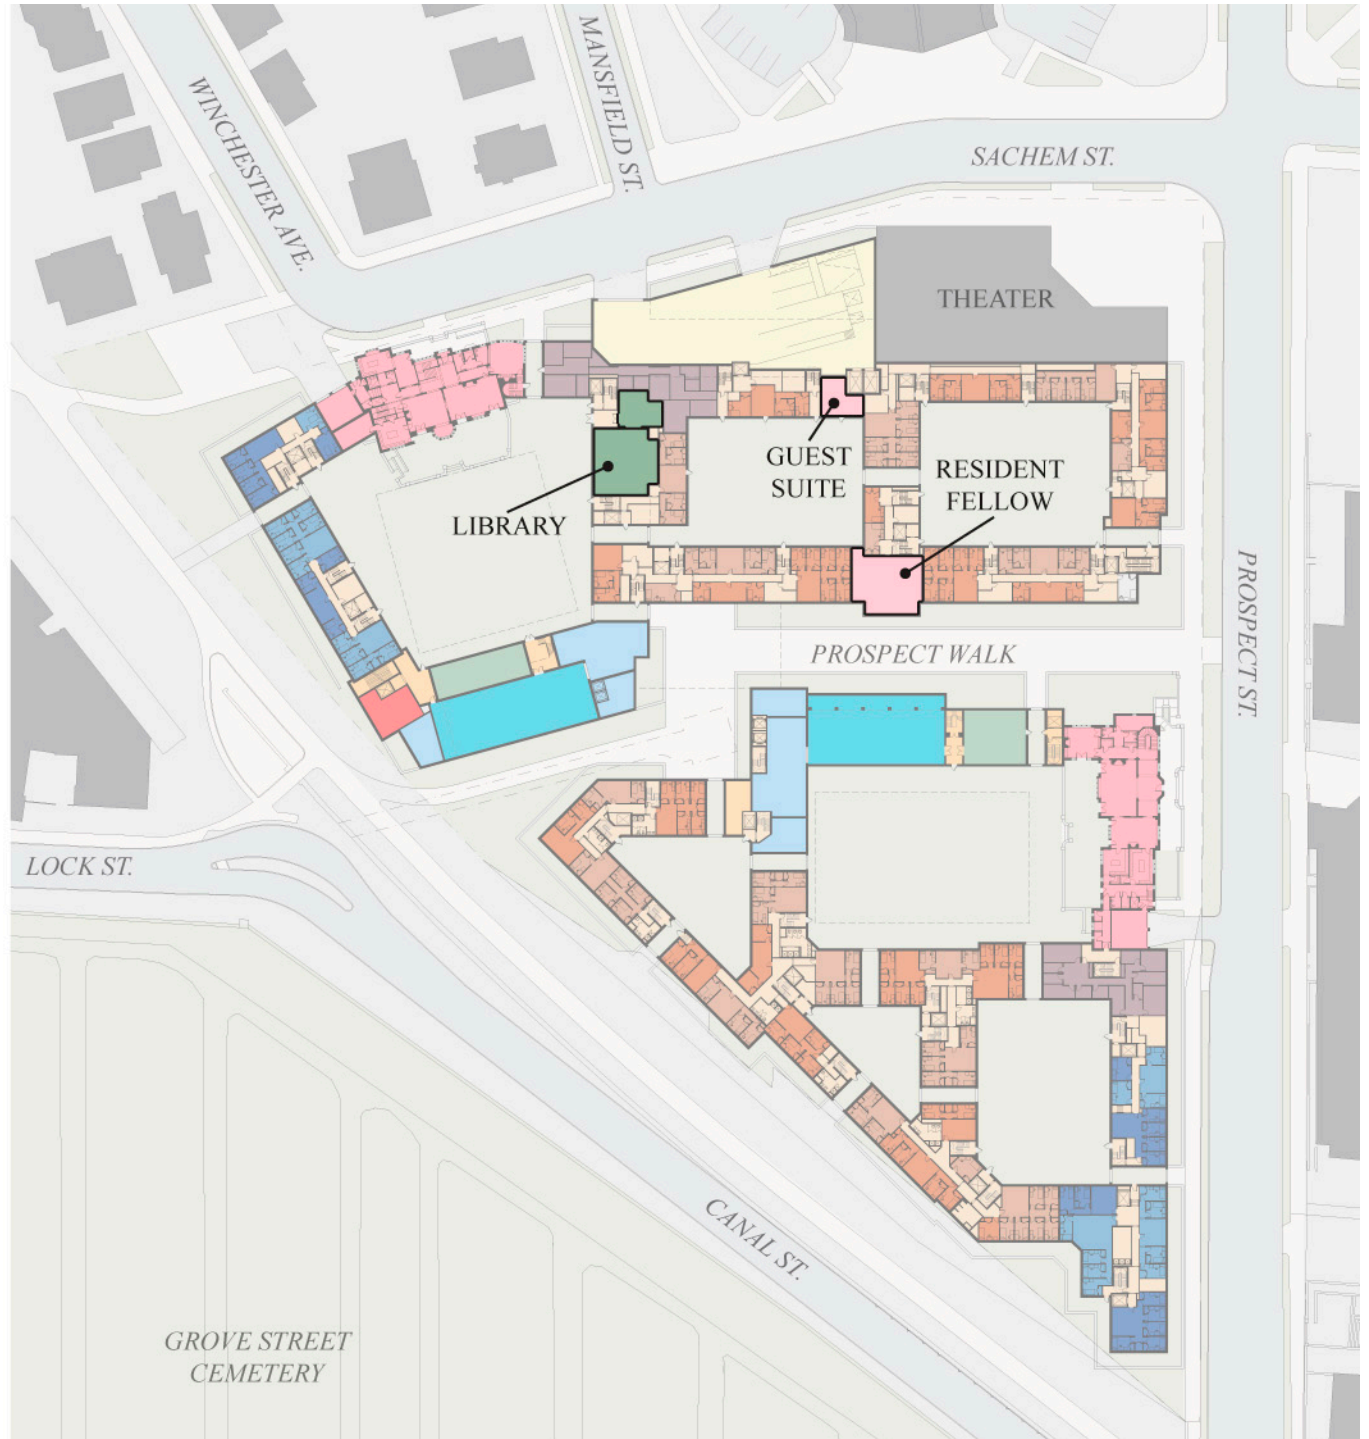



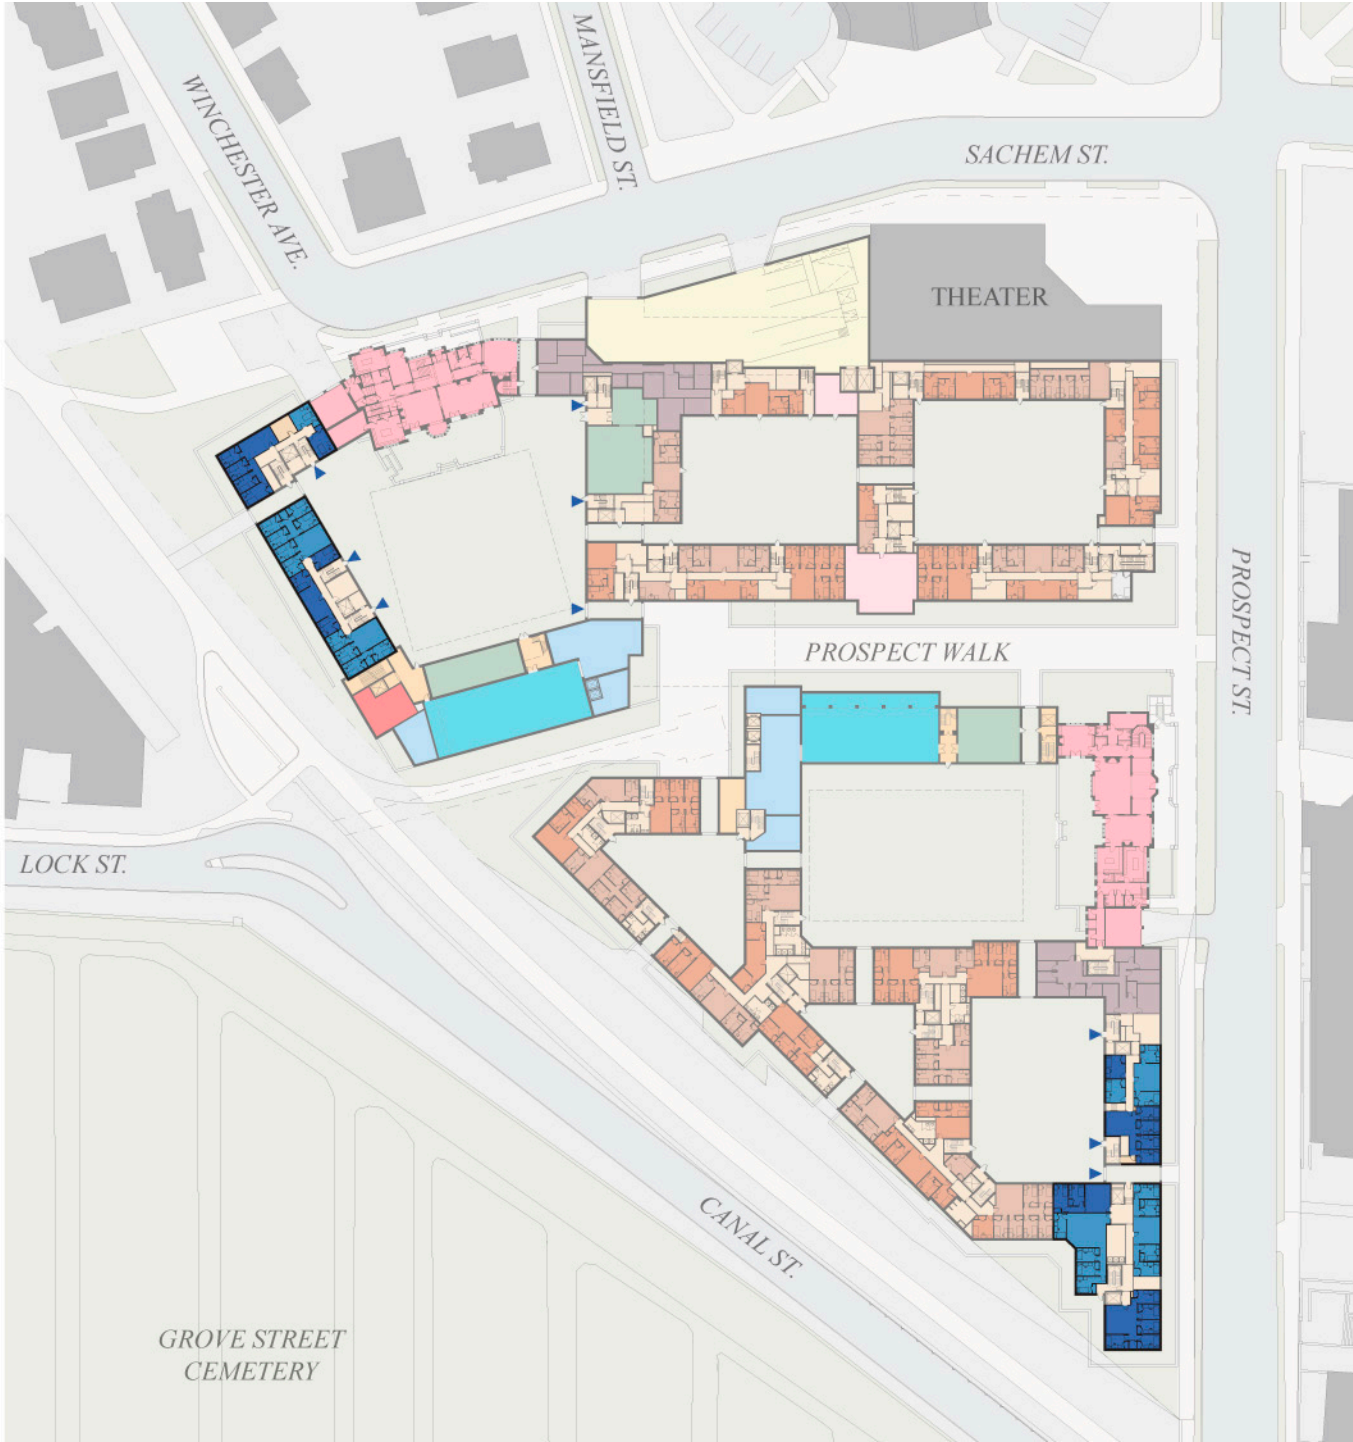


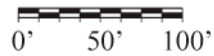
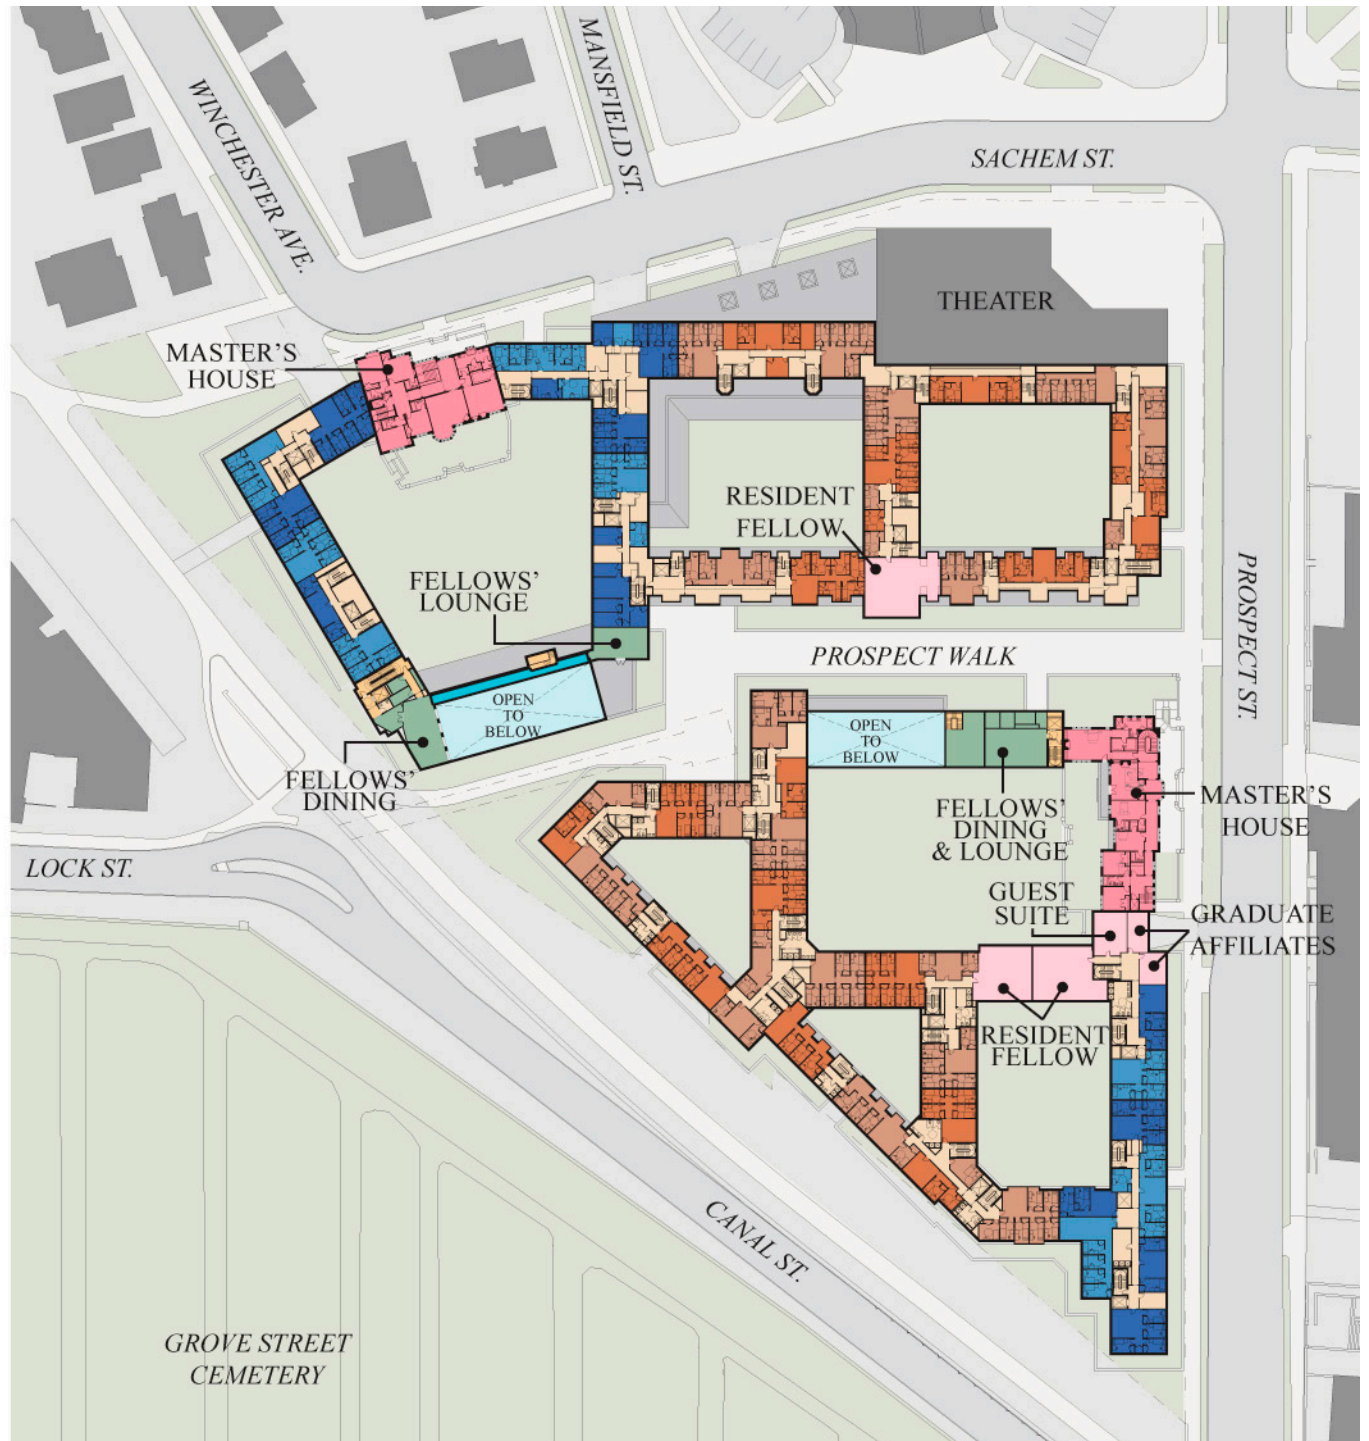
GROUND FLOOR: FRESHMAN ENTRIES AND SUITES

-  FRESHMAN ENTRYWAY
-  FRESHMAN RESIDENTIAL









SECOND FLOOR

-  FRESHMAN RESIDENTIAL
-  UPPER CLASS RESIDENTIAL
-  NON-STUDENT RESIDENTIAL
-  ACADEMIC
-  MASTER'S HOUSE




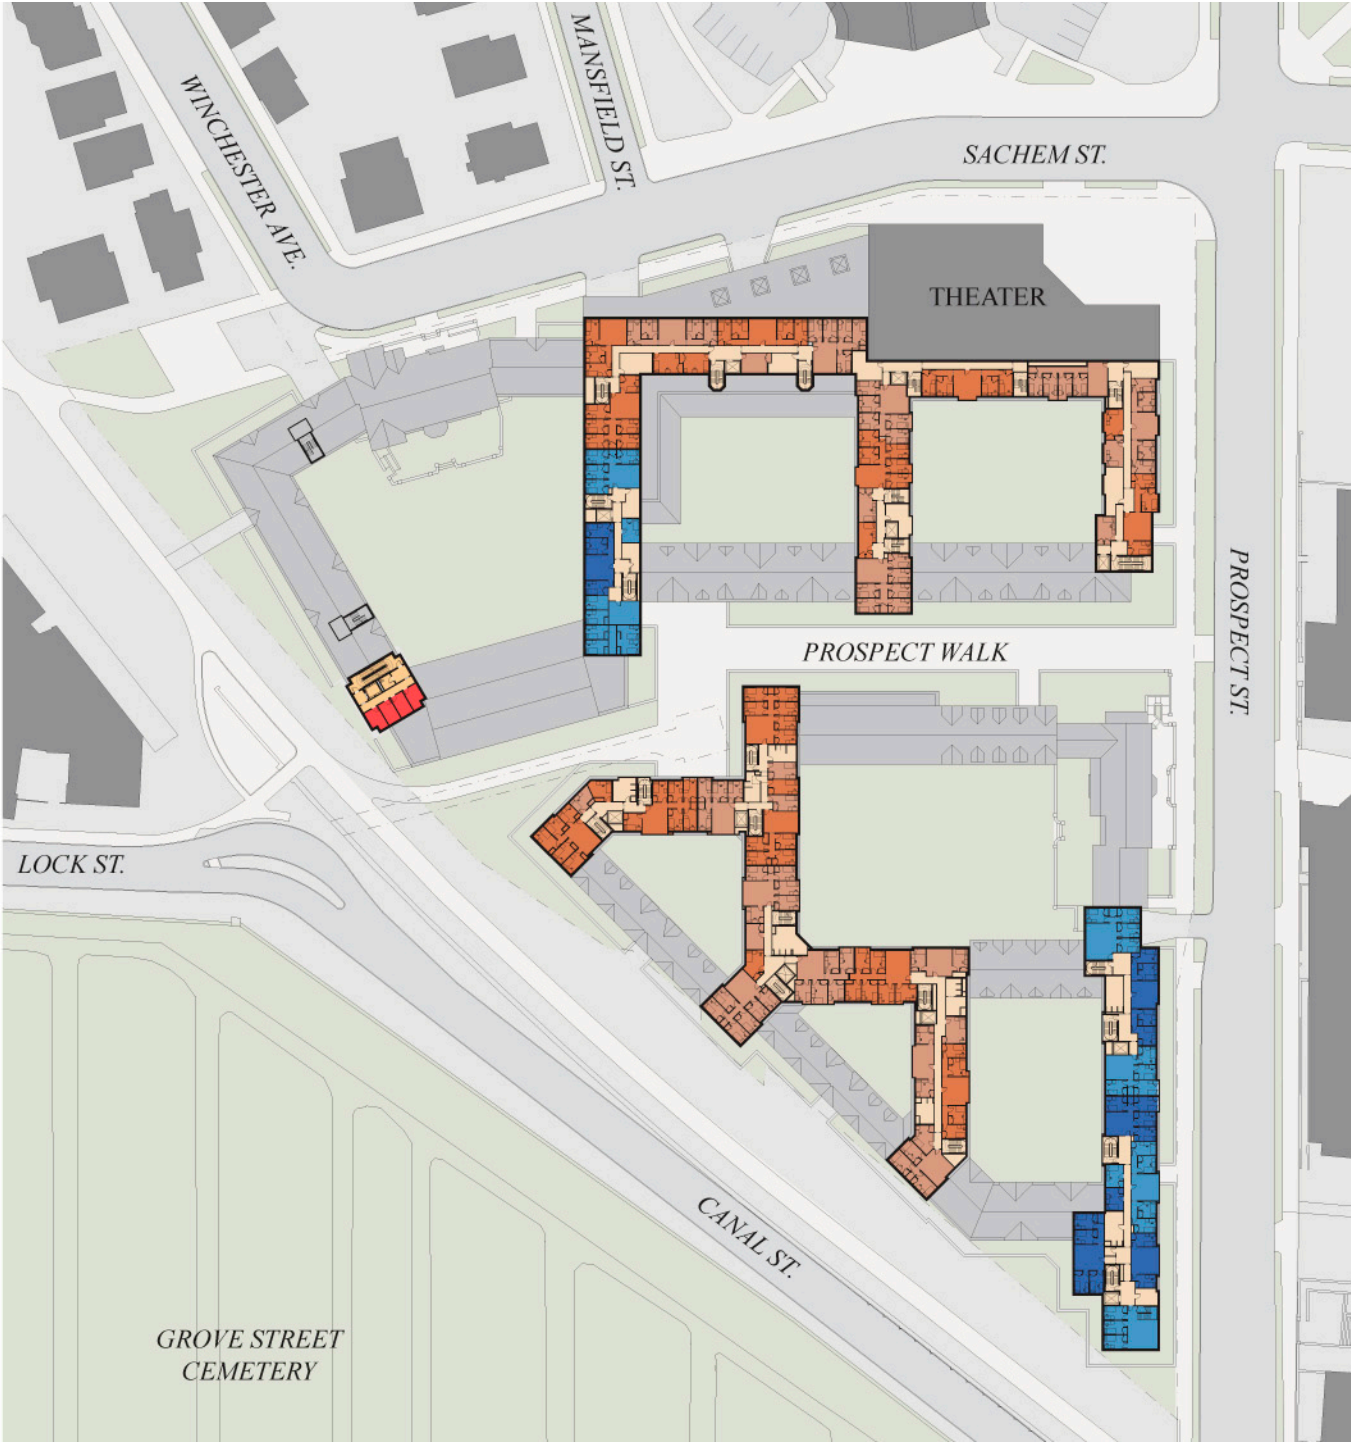
THIRD FLOOR

-  FRESHMAN RESIDENTIAL
-  UPPER CLASS RESIDENTIAL
-  NON-STUDENT RESIDENTIAL
-  ACADEMIC

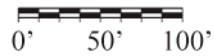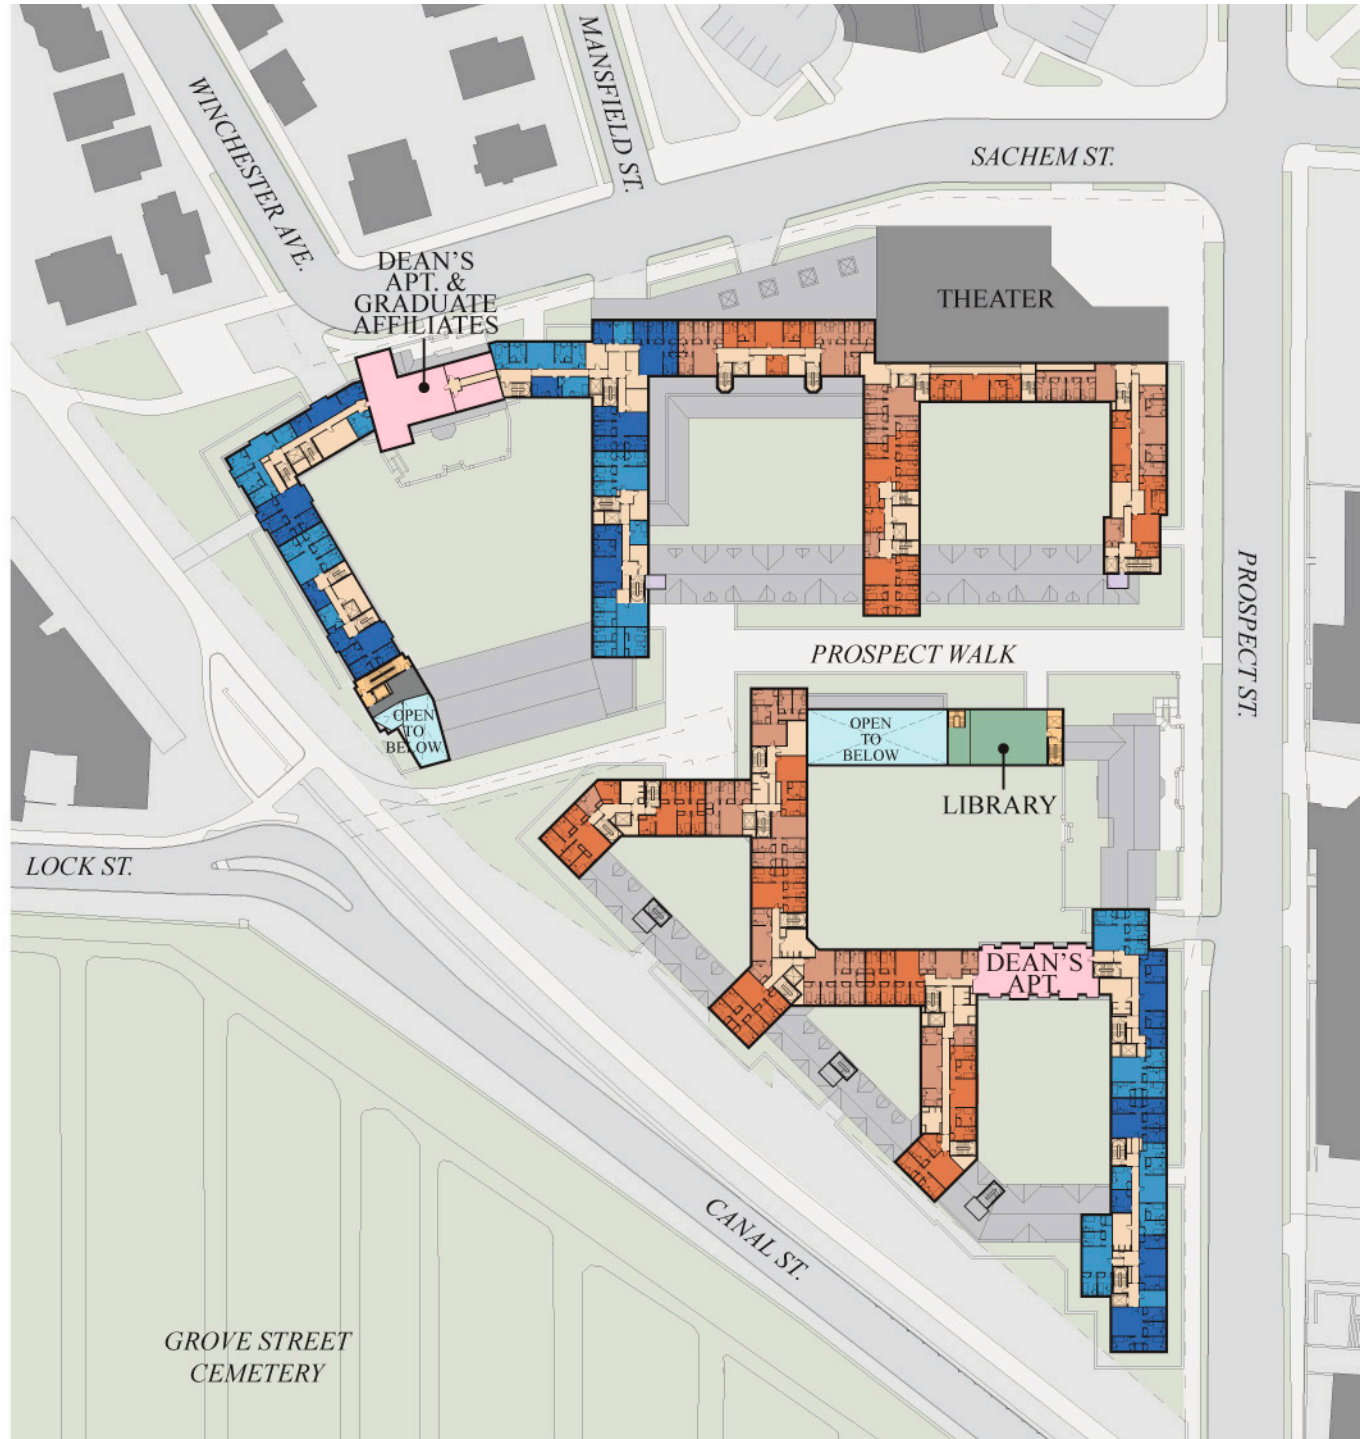




FOURTH FLOOR

-  FRESHMAN RESIDENTIAL
-  UPPER CLASS RESIDENTIAL
-  SHARED SOCIAL RECREATIONAL



FIFTH FLOOR

-  FRESHMAN RESIDENTIAL
-  UPPER CLASS RESIDENTIAL
-  SHARED SOCIAL RECREATIONAL

